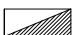
 

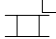
 

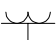










LAYOUT - ACCOMMODATION BLOCK A

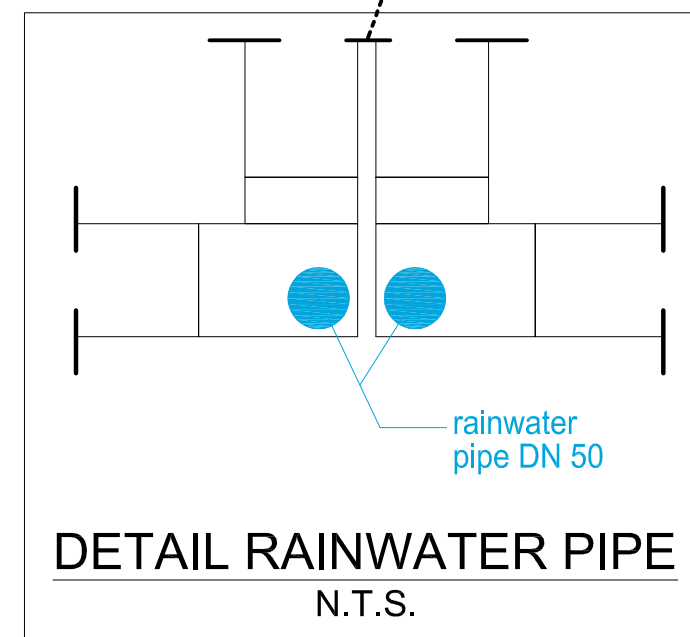
Key:

-  Electrical Panel
-  Fluorescent Light
-  Light
-  Extractor
-  Heater
-  Socket Heater
-  Double Socket
-  Socket + Light Switch
-  Light Switch

-  Sewage Pipe visible above floor
-  Sewage Pipe invisible inside or under floor
-  Floor Drain
-  Ventilation Pipe
- DN 75 Nominal Diameter of 75 mm

COLOUR CODE:

-  Sewage
-  Pipe Ventilation





DOUBLE OCCUPANCY
PER ROOM

6 x BLOCK TYPE A
BUILDINGS 7, 8, 9, 11,
14 & 15

GENERAL NOTES

REV	DESCRIPTION	DRAWN	CHKD	APPD	DATE
02	ADD MISSING DETAILS INCLUDING SEWAGE AND PIPE VENTILATION	MOF		HIM	10.10.06
01	ADDITIONAL W/C/SOWER ADDED			D.MACC	07.07.06

for Contractor's Technical Review (optional)		
for Employer's Acceptance		
for Construction Use		
Confirmation As Built	Employer:	Contractor:
		Designer's confirmation of the construction:

EMPLOYER			
CONTRACTOR		DESIGNER	
 Glendoe Joint Venture c/o HOCHTIEF (UK) Construction Ltd. Epsilon Windmill Hill Business Park Whitehill Way, Swindon SN5 8NX		DRAWN: 24.06.06 NAME: D.MACC CHKD: APPRD:	

Glendoe Hydro Project					
CAMP ACCOMMODATION BLOCK A					
SCALE	1:50				
SIZE	A1				
Scottish and Southern Energy DRAWING NUMBER	IDENTIFIER	LOCATION	SUBJECT	SEQUENCE	SHEET REV
HOCHTIEF GLENDOE JV. DRAWING NUMBER	152	DT	90	00	02 40 02